




South East Elevation - A

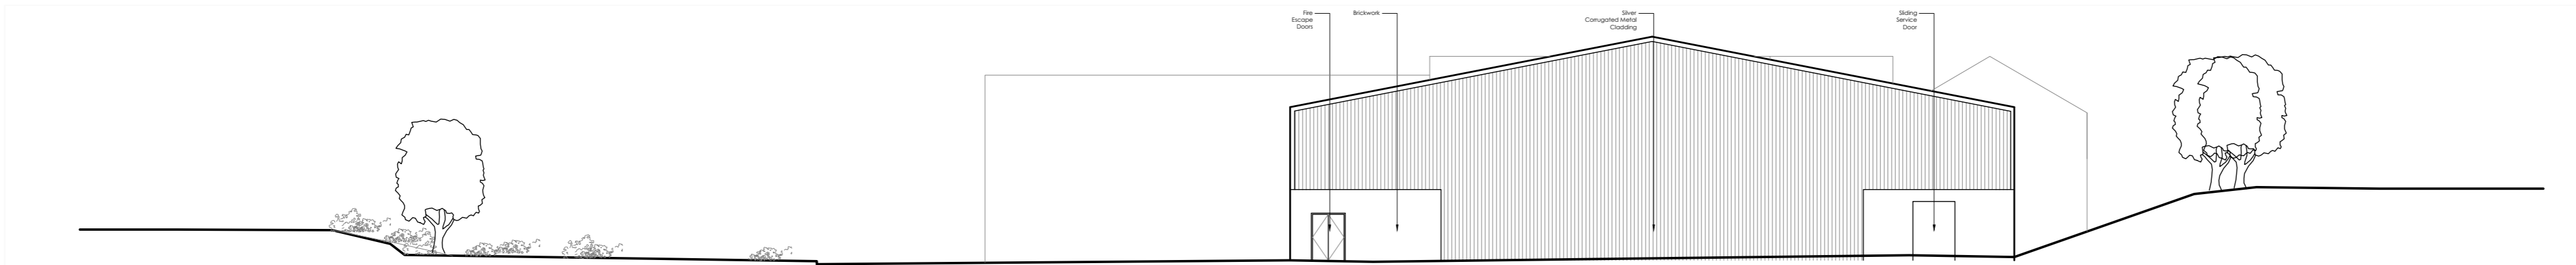


North East Elevation - B

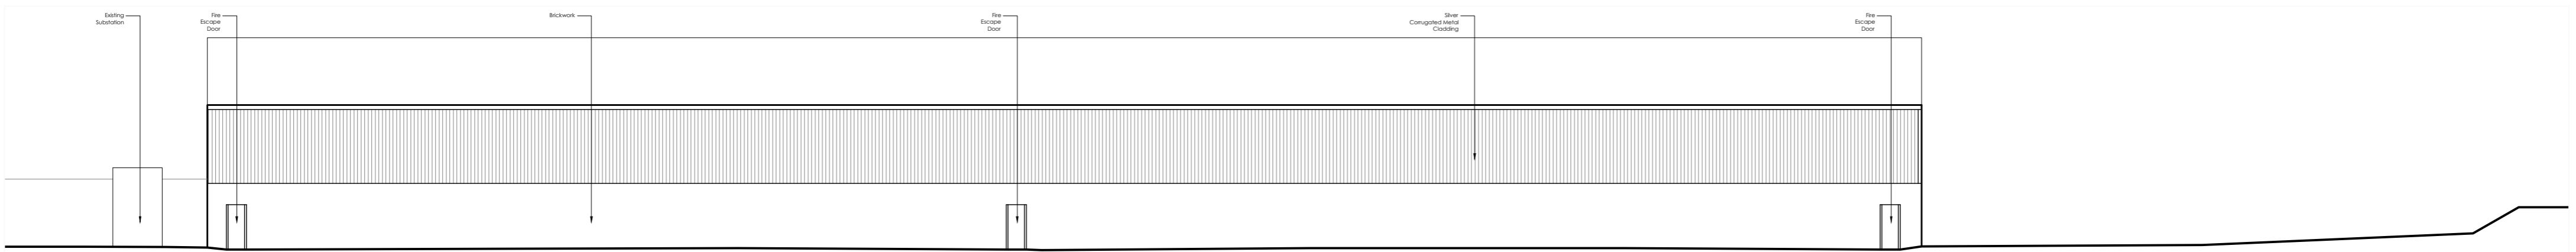

North West Elevation - C

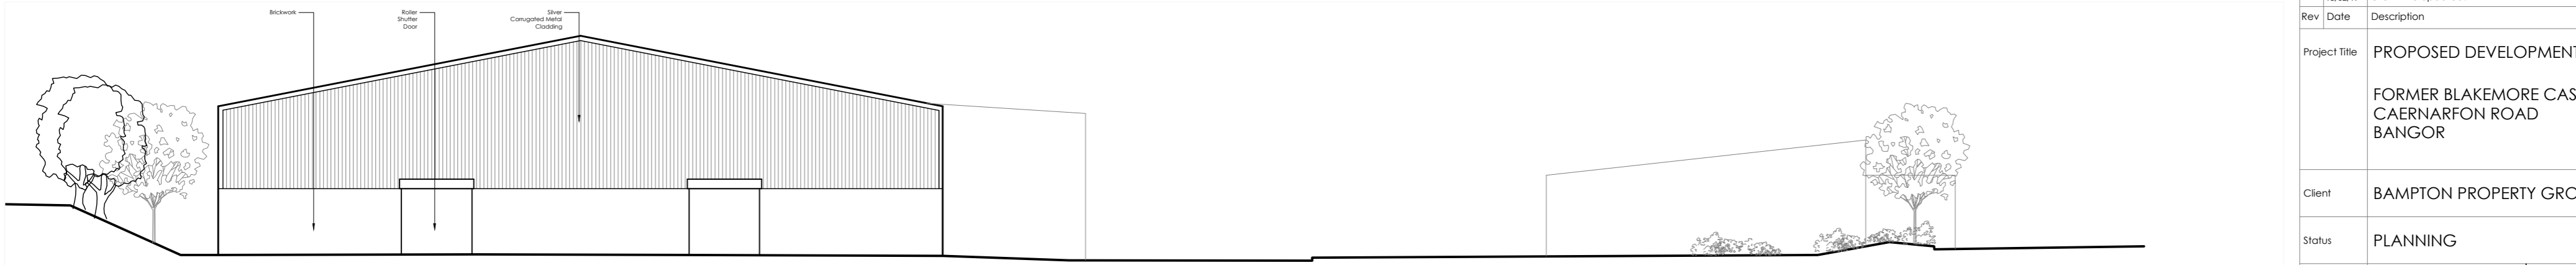


South West Elevation - D

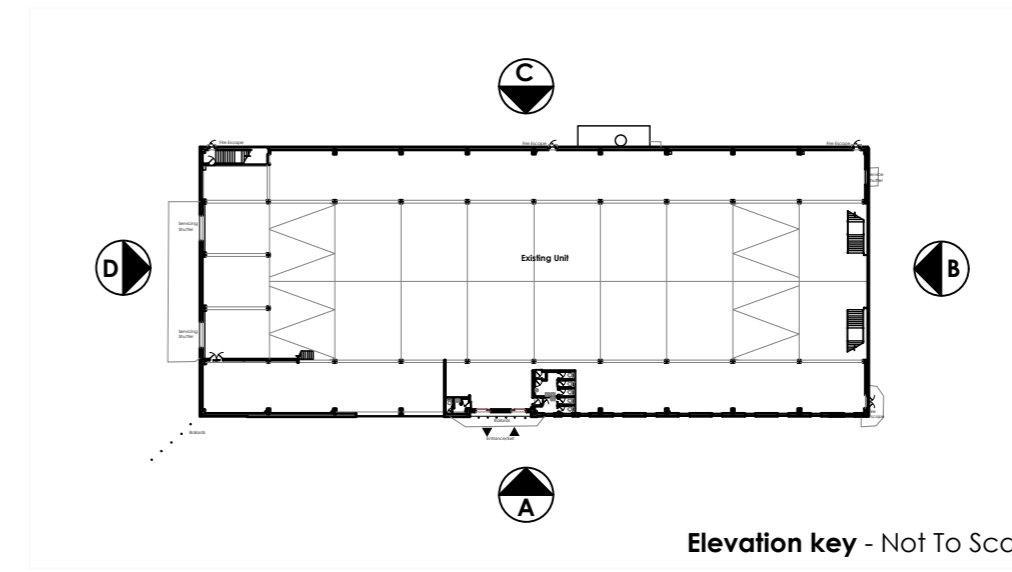

Elevation key - Not To Scale

Existing Elevations - 1:200 scale

 

Rev	Date	Description	Rev By	Chk'd By
B	20/02/19	Title Block updated.	EBA	SSR
A	18/02/19	Client Title updated.	MM	SSR
Project Title		PROPOSED DEVELOPMENT		
		FORMER BLAKEMORE CASH AND CARRY SITE CAERNARFON ROAD BANGOR		
Client		BAMPTON PROPERTY GROUP		
Status		PLANNING		
Scale	1:200	Drawing Size	A2	
Date	FEB 2019	Drawn By	EBA	Checked SSR
Drawing Title		EXISTING ELEVATIONS		
Job-Dwg No	15252 - 103		Rev	B

- 2 St. Johns North, Wakefield, WF1 3QA t. 01924 291800
- Carvers Warehouse, 77 Dale Street, Manchester, M1 2HG t. 0161 2388555
- The Old Rectory, 79 High Street, Newport Pagnell, MK16 8AB t. 01908 211577
- 101 London Road, Reading, RG1 5BY t. 0118 9507700
- 10 Gees Court, St Christophers Place, London, W1U 1JJ t. 0207 4091215

