




South East Elevation - A

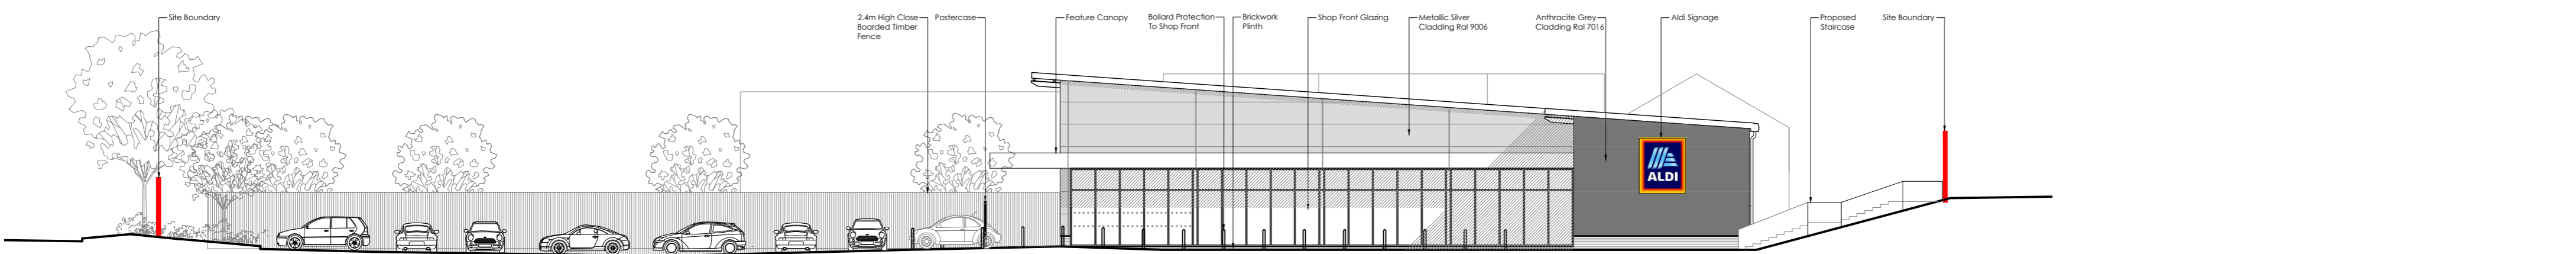

North East Elevation - B


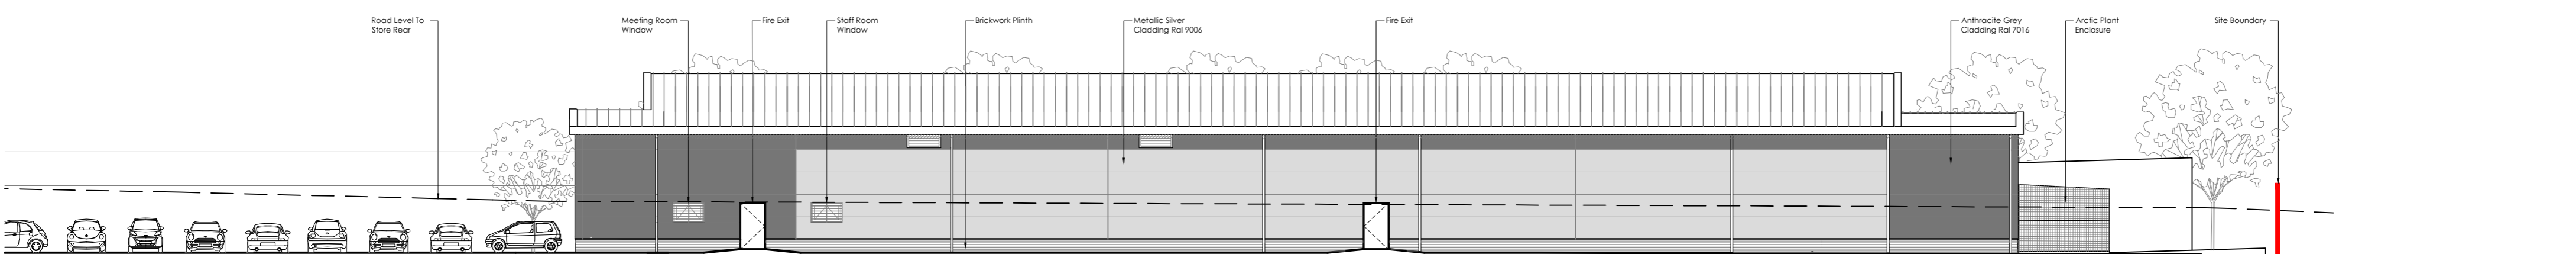


North West Elevation - C

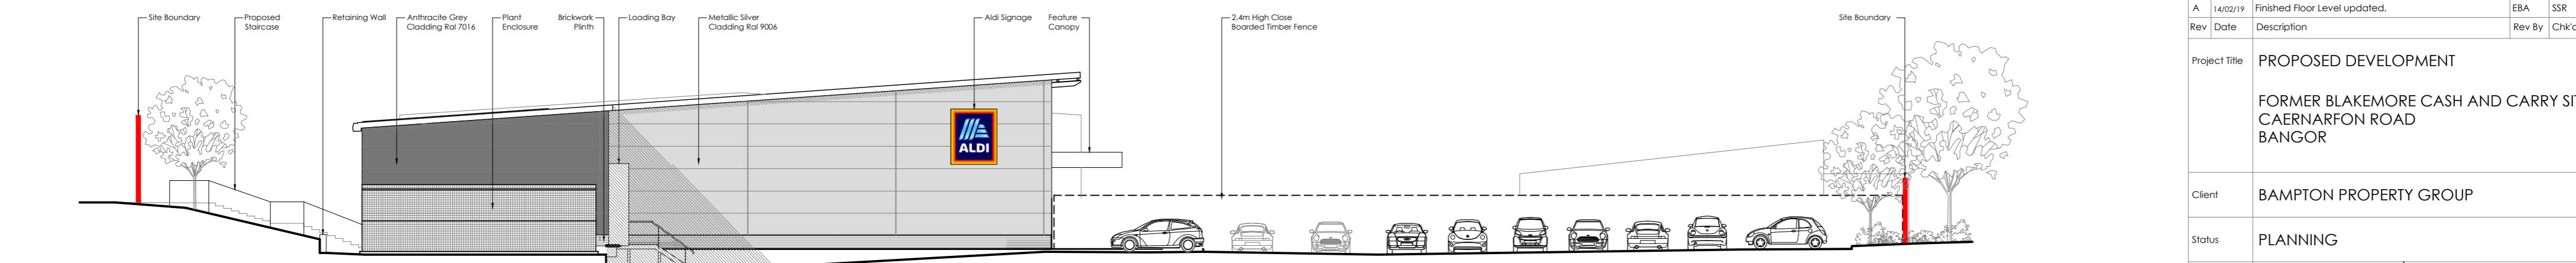

South West Elevation - D

Proposed Elevations - 1:200 scale

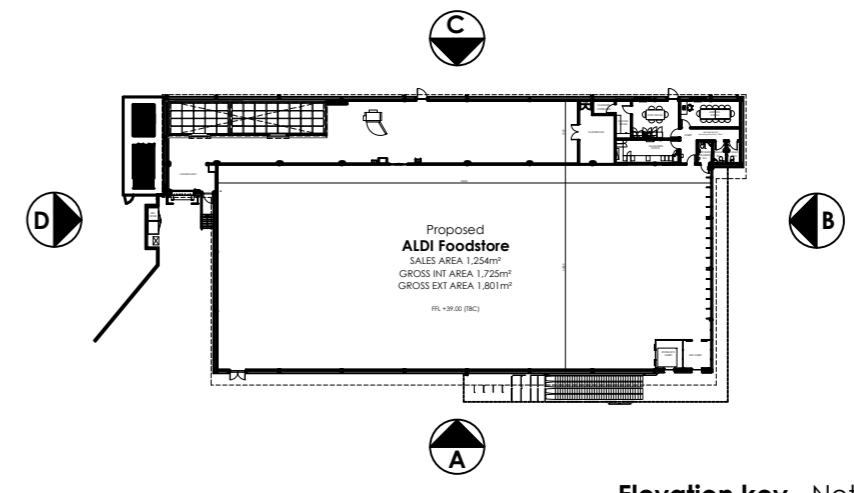 

Elevation key - Not To Scale

Rev	Date	Description	Rev By	Chk'd By
C	20/02/19	Annotations updated.	EBA	SSR
B	18/02/19	Client Title updated.	MM	SSR
A	14/02/19	Finished Floor Level updated.	EBA	SSR

Project Title: PROPOSED DEVELOPMENT
 FORMER BLAKEMORE CASH AND CARRY SITE
 CAERNARFON ROAD
 BANGOR

Client: BAMPTON PROPERTY GROUP

Status: PLANNING

Scale: 1:200 Drawing Size: A2

Date: JAN 19 Drawn By: JA Checked: SSR

Drawing Title: PROPOSED ELEVATIONS

Job-Dwg No: 15252 - 105 Rev: C

- 2 St. Johns North, Wakefield, WF1 3QA t. 01924 291800
- Carvers Warehouse, 77 Dale Street, Manchester, M1 2HG t. 0161 2388555
- The Old Rectory, 79 High Street, Newport Pagnell, MK16 8AB t. 01908 211577
- 101 London Road, Reading, RG1 5BY t. 0118 9507700
- 10 Gees Court, St Christophers Place, London, W1U 1JJ t. 0207 4091215

