


Location Of Air Intake To Be In Accordance With M&e Engineers Details. Exact Size And Locations To Be Confirmed.

Kingspan Ks 1000 Rw 80mm Thick Trapezoidal Composite Roof Panels On Purlins. All To Achieve A Min U-value Of 0.25w/m²k. Colour: Anthracite (ral 7016).

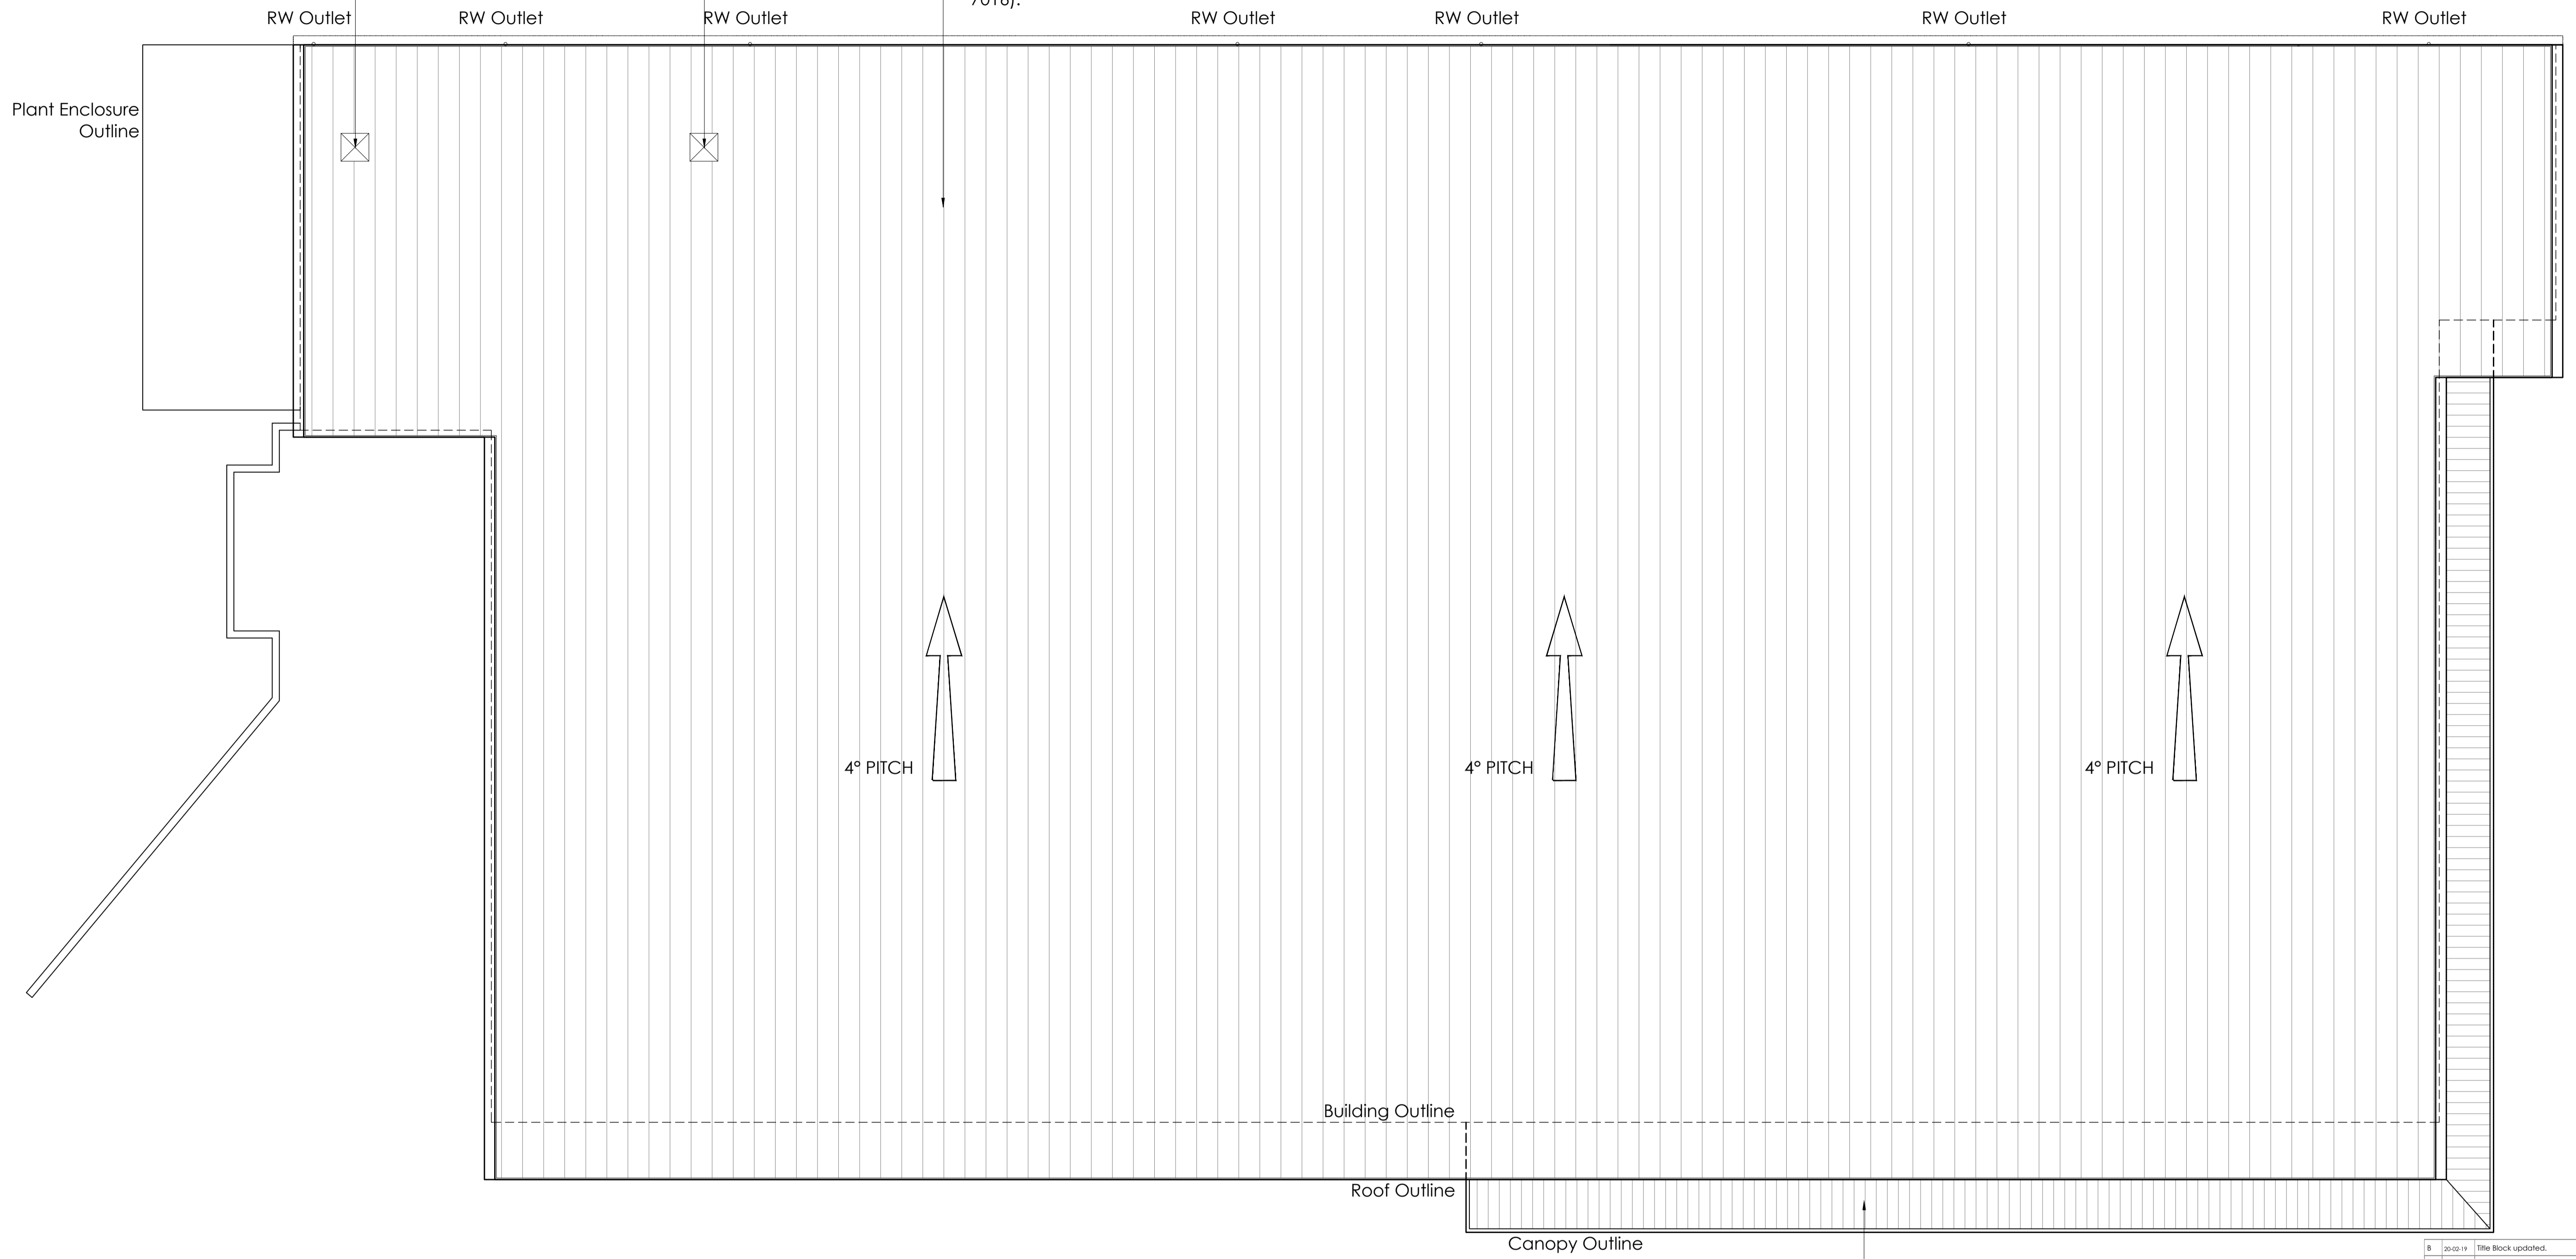

Uniclad 32/1000/rx0.7mm Plastisol Coated Steel Single Skin Sheet. Colour Goosewing Grey.

Rev	Date	Description	Rev By	Chk'd By
B	20-02-19	Title Block updated.	EBA	SSR
A	18-02-19	Client Title updated.	MM	SSR

Project Title
PROPOSED DEVELOPMENT
 FORMER BLAKEMORE CASH AND CARRY SITE
 CAENARFON ROAD
 BAN GOR

Client
BAMPTON PROPERTY GROUP

Status
PLANNING

Scale
1:100 Drawing Size **A1**

Date
FEB 2019 Drawn By **EBA** Checked **SSR**

Drawing Title
PROPOSED ROOF PLAN

Job/Dwg No
15252-106 Rev **B**

- 2 St. Johns North, Watfield, WF1 3QA t. 01924 291880
- Carvers Warehouse, 77 Dale Street, Manchester, M1 2HG t. 0161 2388555
- The Old Rectory, 79 High Street, Newport Pagnell, MK16 8AB t. 01708 211377
- 101 London Road, Reading, RG1 5BY t. 0118 9507700
- 10 Green Court, St Christophers Place, London, W1U 1JJ t. 0207 4091215



PROPOSED ROOF PLAN - SCALE 1:100

0 1000 2000 3000 4000 5000mm

SCALE 1:100

CAD file reference

This drawing is copyright and may not be reproduced in whole or part without written authority. Do not scale off this drawing.